



180/7

64/11

64/9

61/41

61/75

63/8

180/11

74

76

180/10

78 78A

0/30

16

180/29

14

181/16

181/8

181/65

82A

82

180/18

180/26

180/23

20

180/24

181/9

181/66

180/20

8

181/10

Hesterstraße

179/33

11

9

80/28

180/14

7



5A

181/28


180/13

79/32

5

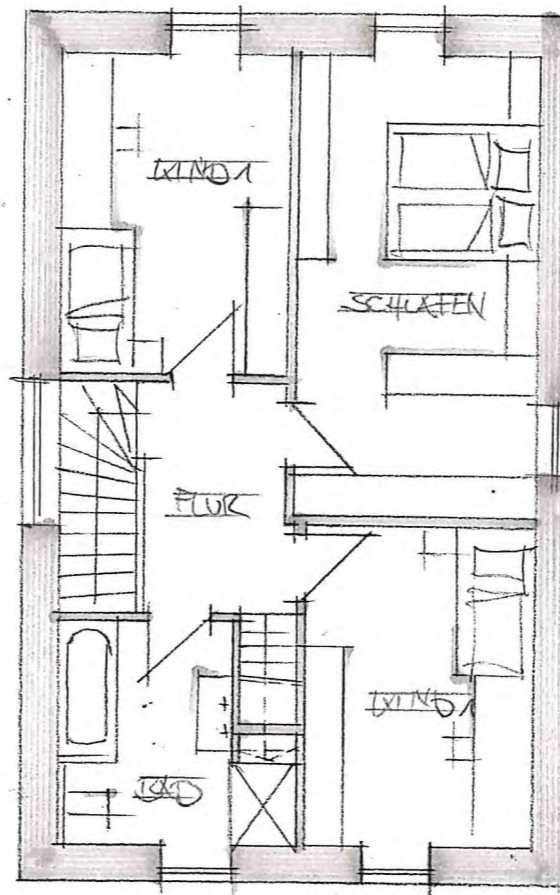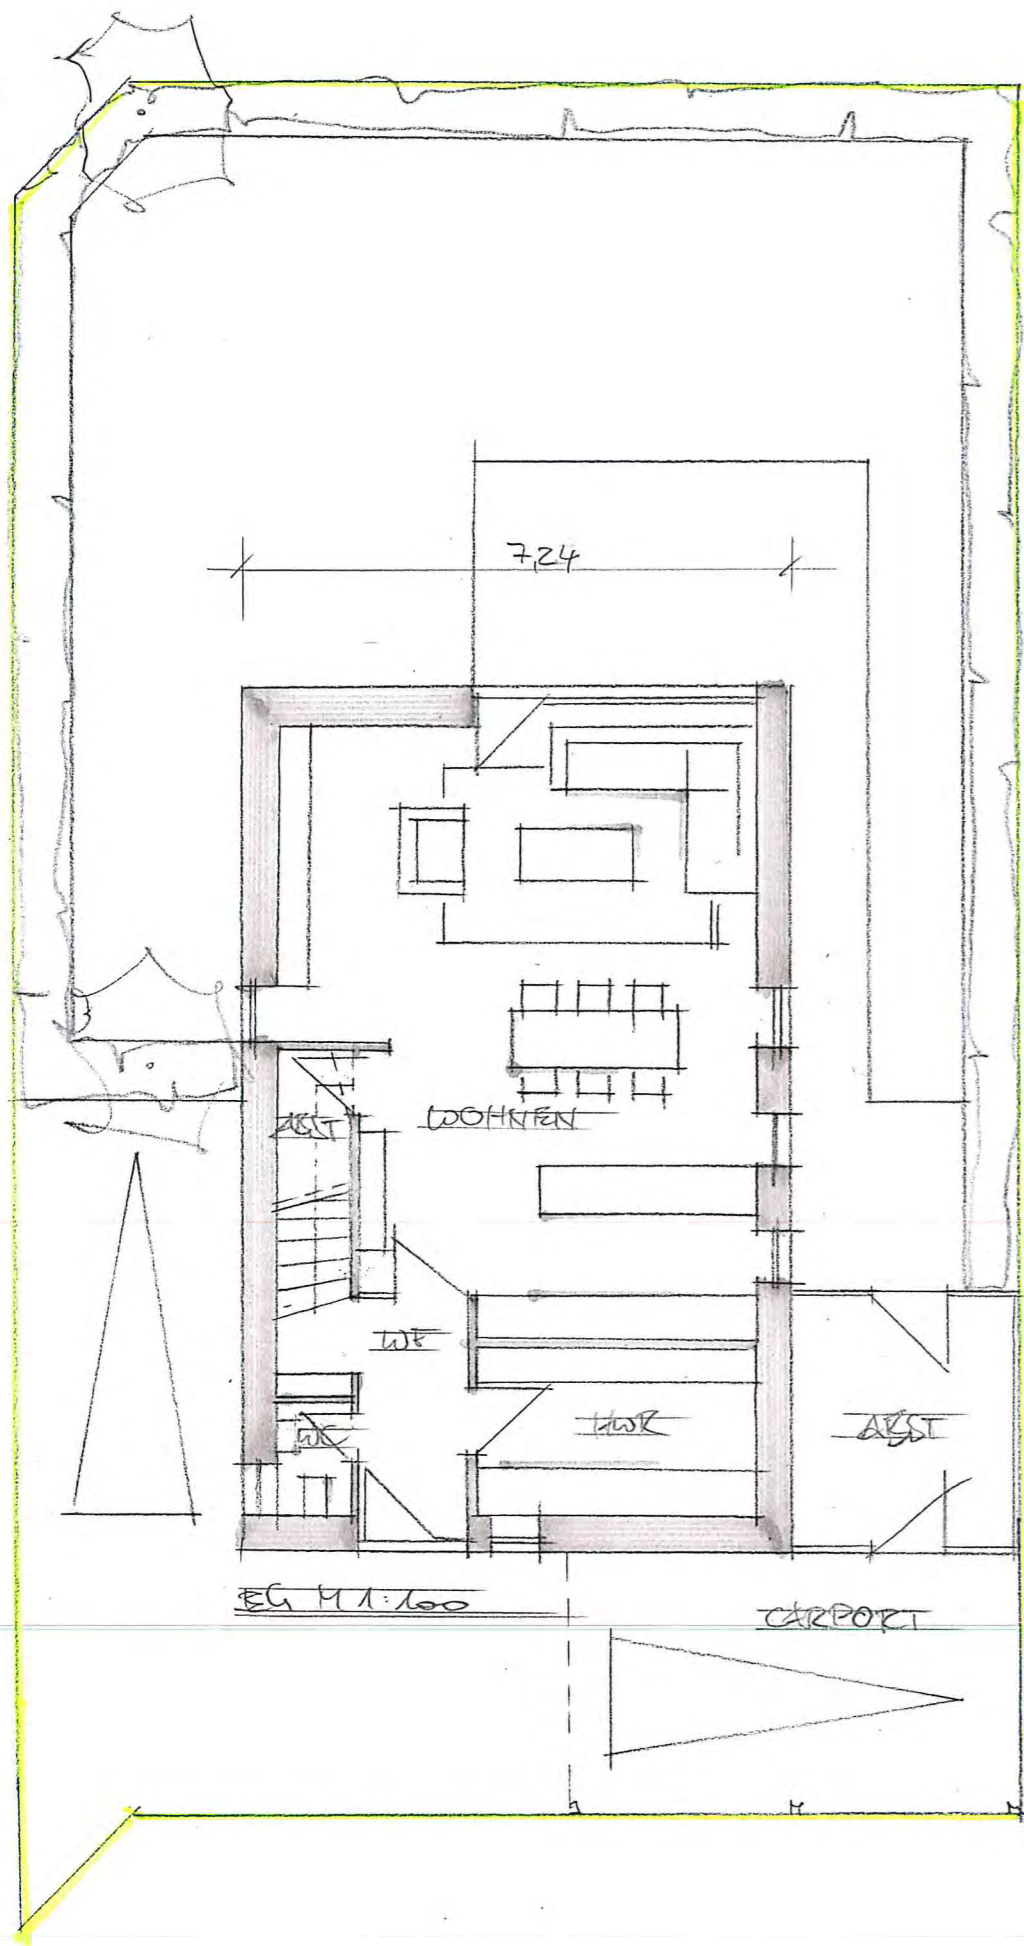

1. OG M 1:100

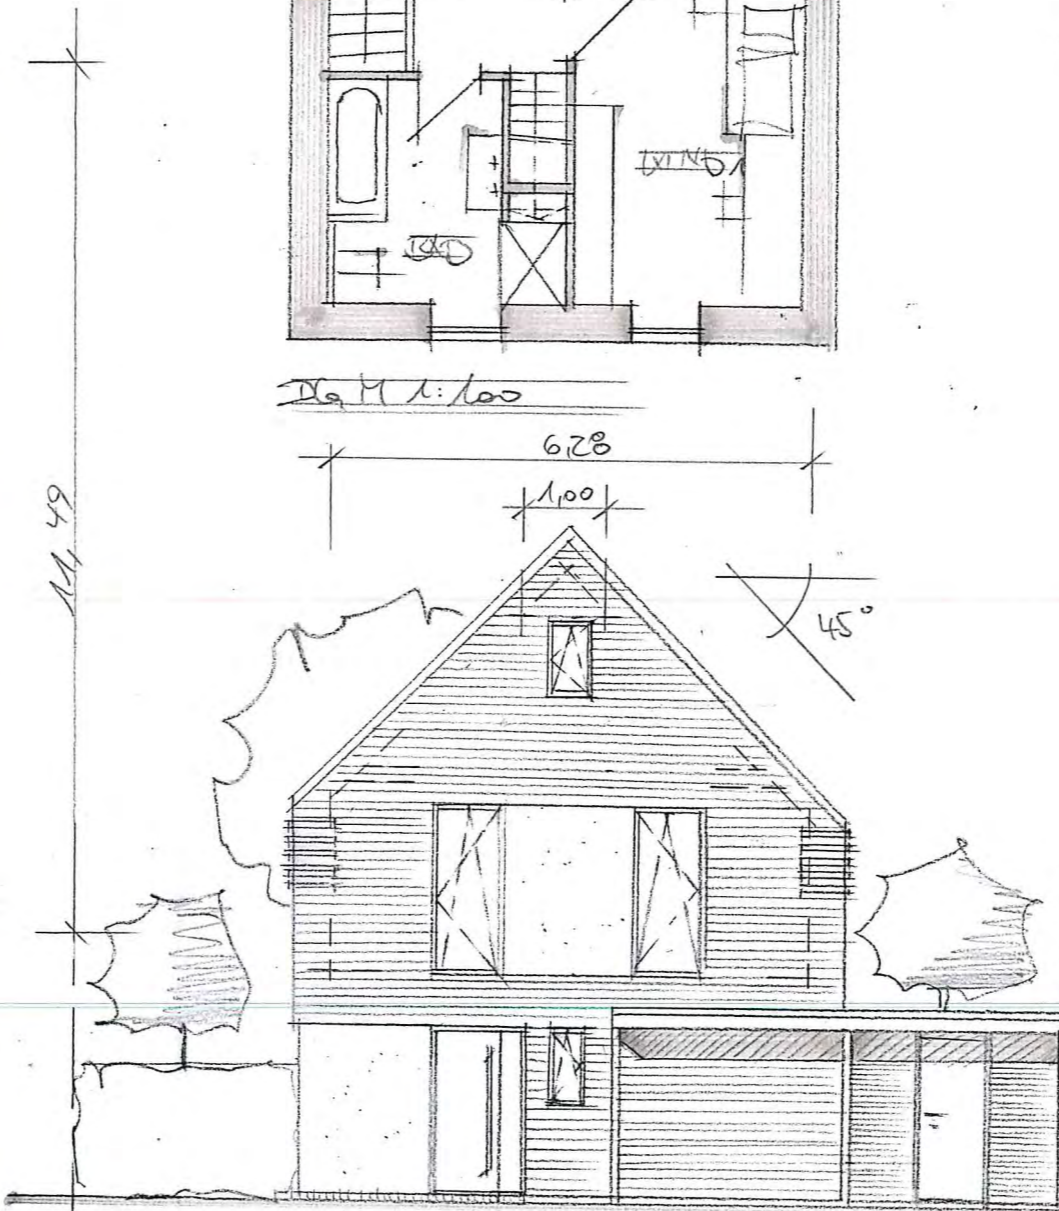




NORDANSICHT M 1:100

 HUS A / A. ENTWURF
 SCHULSTR. 80 / WAHNRISEL
 BWF ~ 120 m² / ENF ~ 30 m²



Voigt & Bischoff
 Holzbau GmbH
 Industriestr. 47
 26188 Edewecht
 Tel. 04405/49749
 Fax 04405/939713

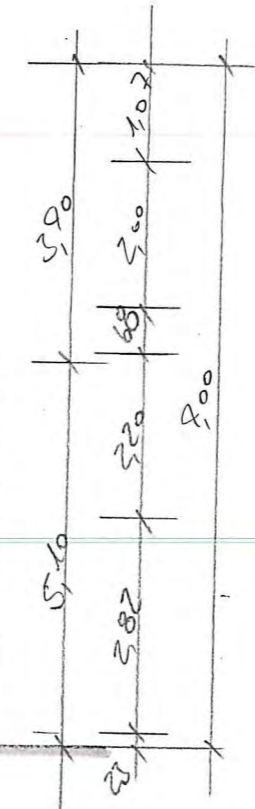

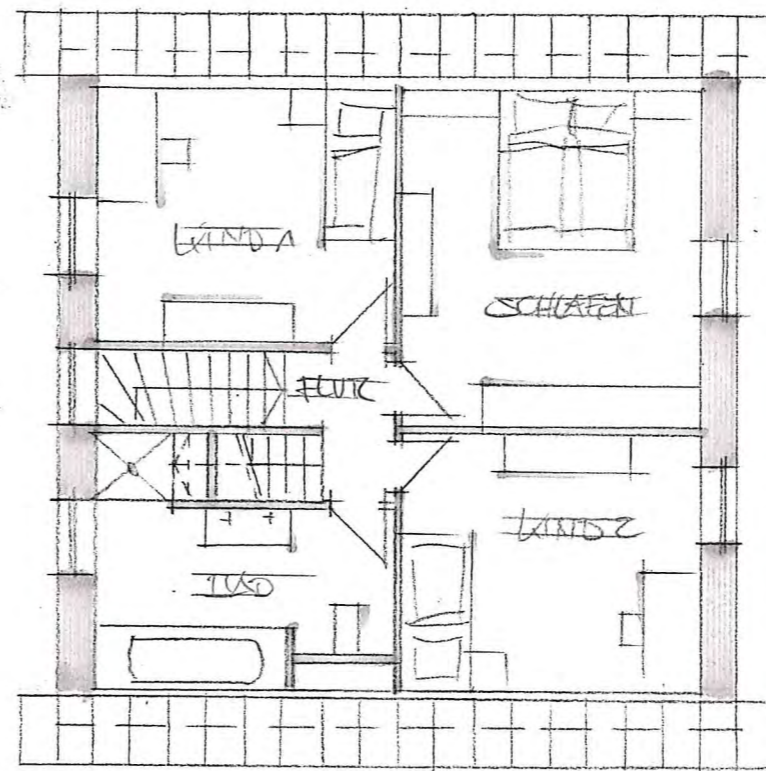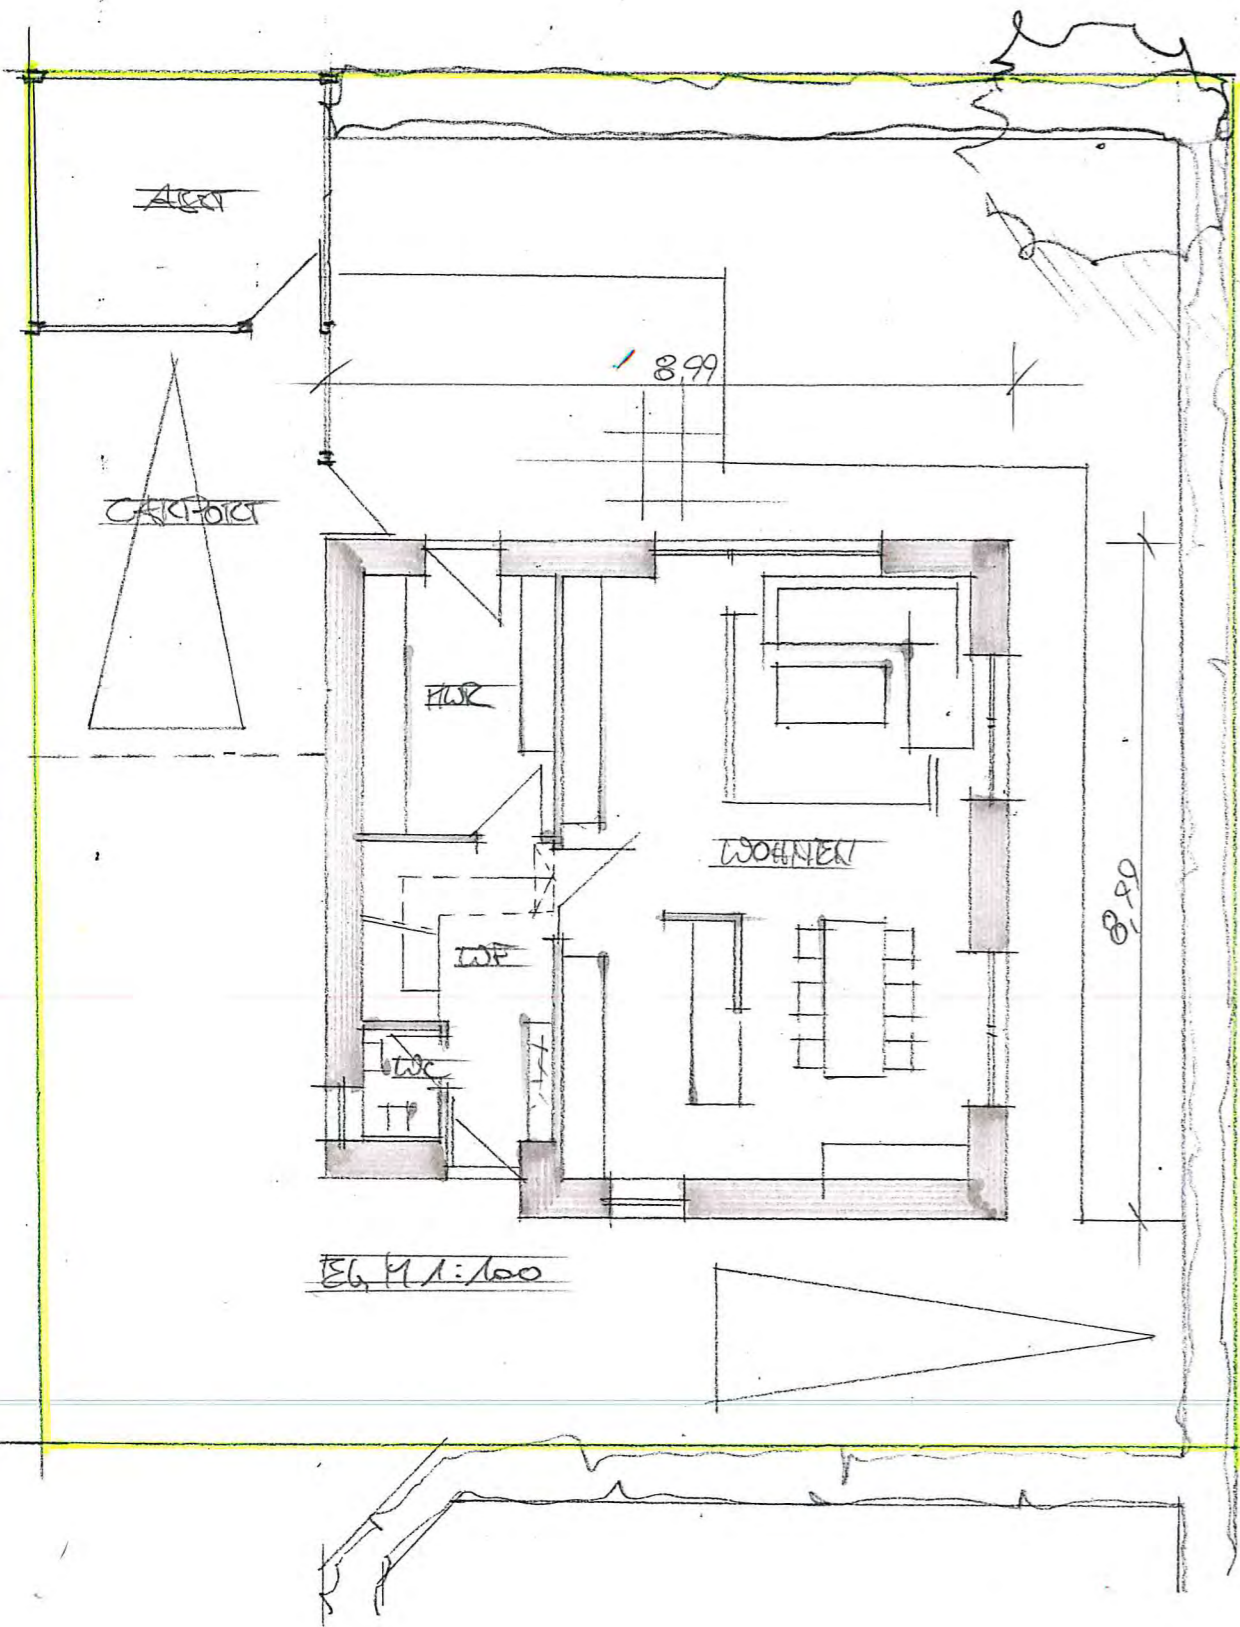




Vogt & Bischoff
 Holzbau GmbH
 Industriest. 47
 26188 Ederwecht
 Tel. 04405/49749
 Fax 04405/939713

